
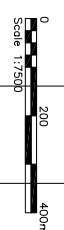


REFERENCE FILES: 2314MA01, 2314MA02

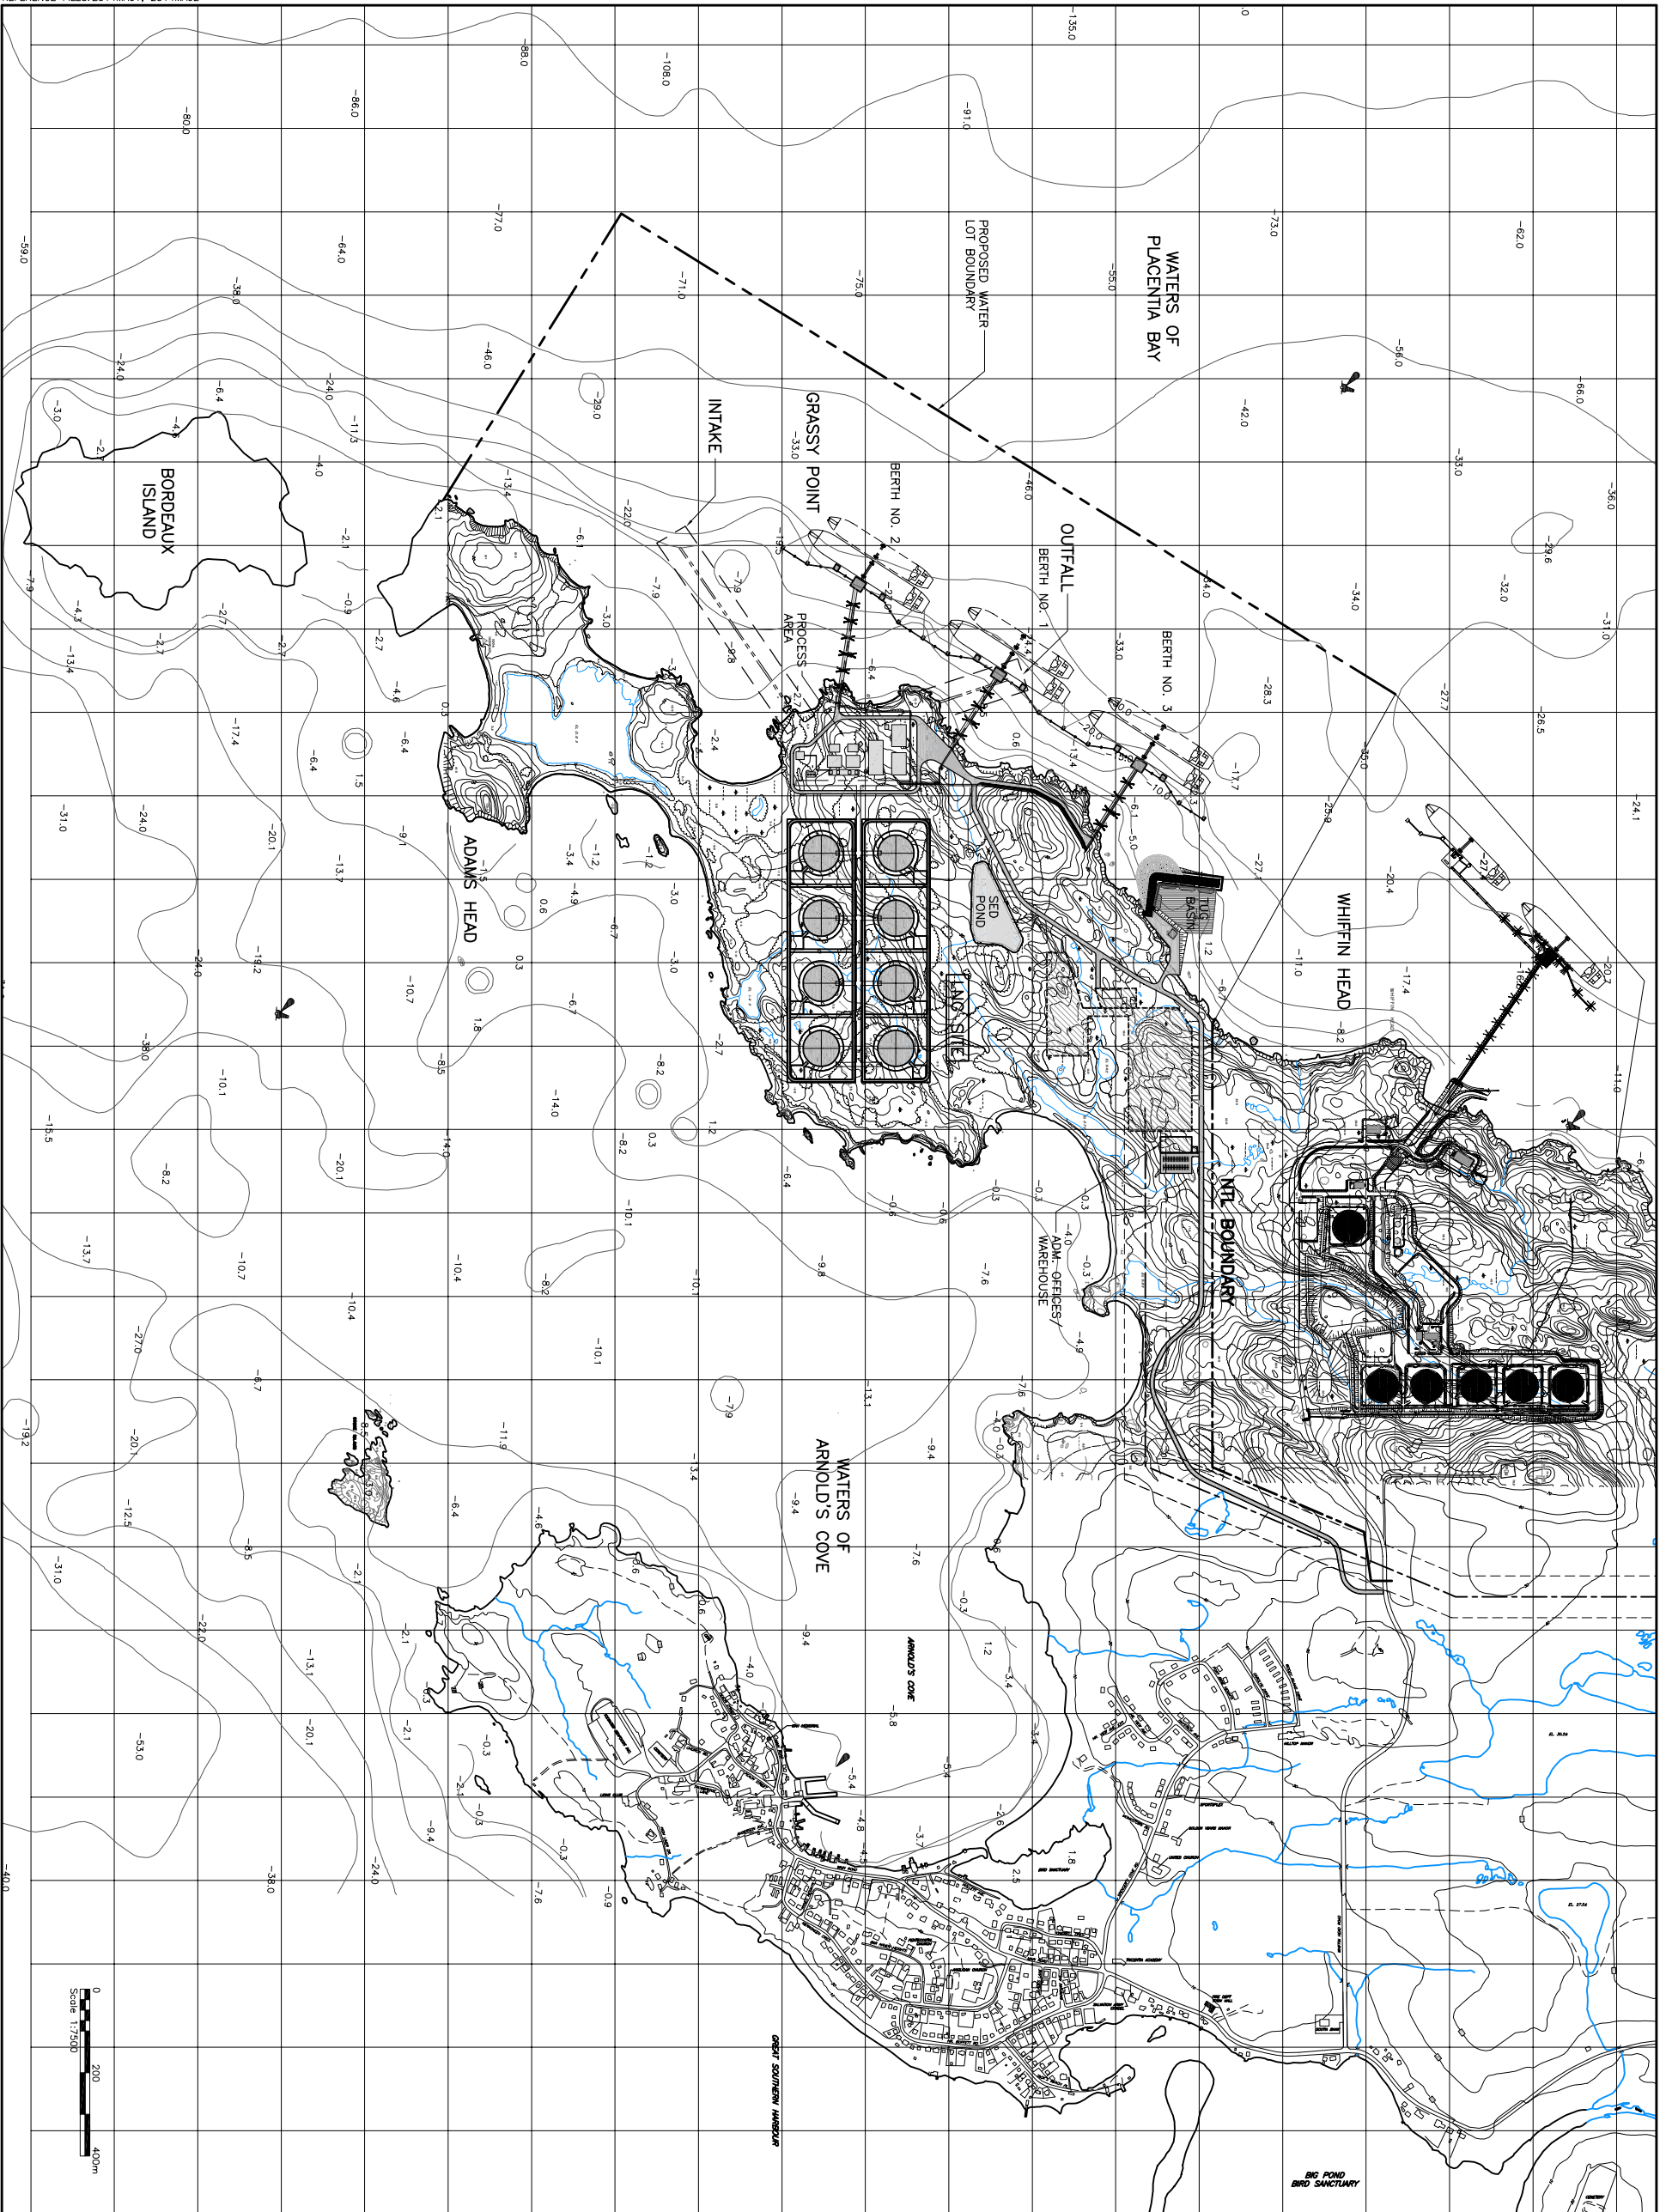

CONTRACTOR MUST VERIFY ALL DIMENSIONS AND CONDITIONS ON SITE. REVISIONS TO THIS DRAWING SHALL BE MADE BY THE CONTRACTOR. ANY REVISIONS TO THIS DRAWING SHALL BE MADE BY THE CONTRACTOR. ANY REVISIONS TO THIS DRAWING SHALL BE MADE BY THE CONTRACTOR.

REV.	ISSUED TO	REVISIONS	DATE
A	ISSUED TO NIMRA		P.M. R.T.B. 08/02/13
			REVISIONS
			BY
			DATE

PROFESSIONAL STAMP

REGISTERED PROFESSIONAL ENGINEER

R. T. BAILEY

PROVINCE OF NEWFOUNDLAND

PROVINCE OF NEWFOUNDLAND

PERMIT HOLDER

CLASS 'A'

This Permit Allows

BAE • NEWPLAN GROUP LIMITED

To Practice Professional Engineering in Newfoundland and Labrador. Permit No. as issued by APECS 00008 which is valid for the year 2008.

BNS BAE • NEWPLAN GROUP

BAE • NEWPLAN GROUP LIMITED

1183 TOPSAIL RD., MOUNT PEARL, N.F. A1N 6S2

TEL: (709) 368-0118. FAX: 368-3541

CLIENT: NEWFOUNDLAND LNG LIMITED

PROJECT: GRASSY POINT LNG TRANSSHIPMENT & STORAGE TERMINAL

TITLE: INTAKE & OUTFALL LOCATION PLAN

DESIGNED	R.T.B.	CHECKED	DATE
DRAWN	G.L./P.W.	BY	DATE
SCALE	AS SHOWN	PROJ. NO.	722314
DRAWING NO.	DW1-01-GM-XX-012	REV.	A