


REFERENCE FILES: 2314MA01, 2314MA02

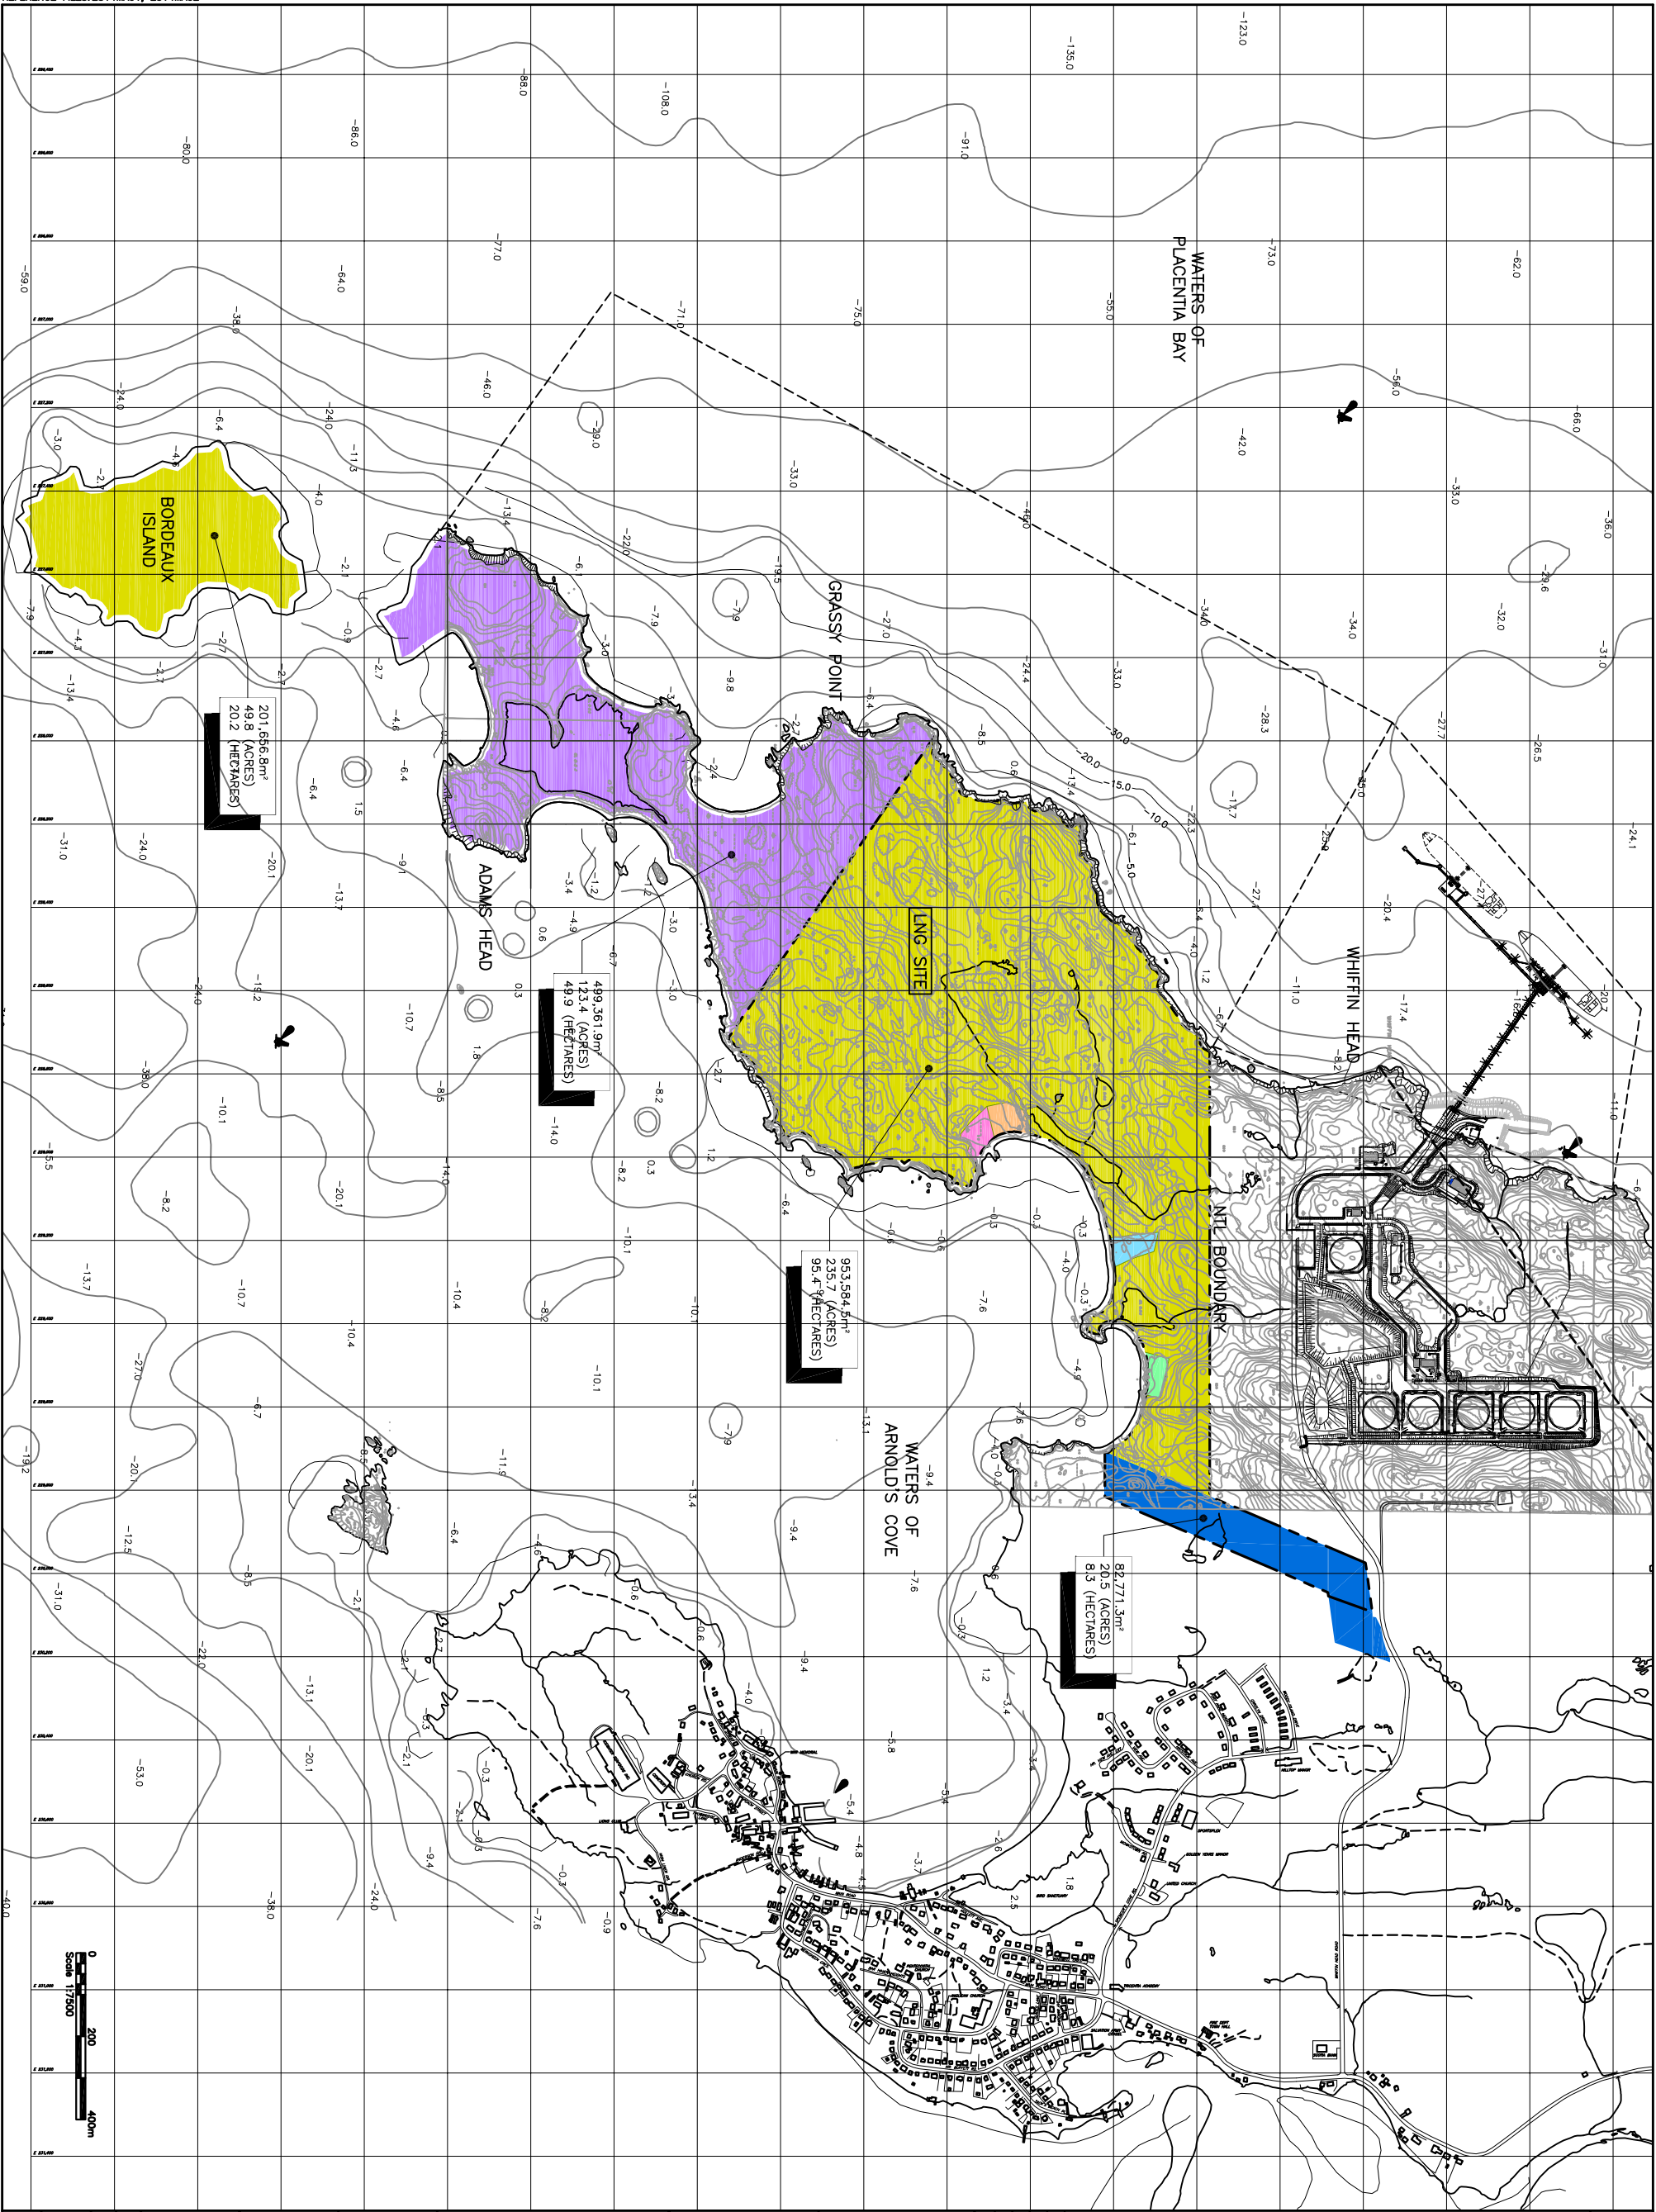

CONTRACTOR MUST VERIFY ALL DIMENSIONS AND CONDITIONS OF WORK. REPRODUCTIONS OF THIS DRAWING MAY HAVE BEEN Scaled DRAWINGS FOR CONSTRUCTION.

LEGEND

- - WILLIAM GUY & LLEWELLYN GUY (NL LNG)
- - TYPHENIA BRINSTON (NL LNG)
- - WILLIAM WAREHAM (NL LNG)
- - HARVEY GUY (NL LNG)
- - CROWN LANDS (NL LNG)
- - TOWN OF ARNOLD'S COVE (NL LNG)
- - ESTATE OF JAMES ADAMS (NL LNG)

REV.	ISSUED TO CLIENT	ISSUED TO CLIENT	REVISIONS	REVISIONS	DATE	DATE
A	ISSUED TO CLIENT					
B	ISSUED TO CLIENT					

REGISTERED PROFESSIONAL ENGINEER
 PROVINCE OF NEWFOUNDLAND
R. T. BAILEY
 SIGNATURE
 DATE

PROVINCE OF NEWFOUNDLAND
 PERMIT HOLDER
 CLASS "A"
 The Permit Above
BAE • NEWPLAN GROUP LIMITED
 For the Province of Newfoundland Engineering
 Permit No. as issued by AUSTIN LAZZI
 which is valid for the year 2007.

BAE • NEWPLAN GROUP LIMITED
 1189 TORBAL RD., MOUNT PEARL, N.F. A1N 6S2
 TEL: (709) 388-0118 FAX: 388-3841

CLIENT
NEWFOUNDLAND LNG LIMITED

PROJECT
GRASSY POINT LNG TRANSHIPMENT FACILITY

TITLE
LANDS PURCHASED BY NL LNG LTD

DESIGNED BY	REVISIONS	DATE
R.T.B. <td></td> <td></td>		
J.M.C. <td></td> <td></td>		
AS SHOWN <td></td> <td></td>		

SCALE: 1:17500

DRAWING NO. PR1-XX-GM-XX-001

REV. B